


Bebauungsplan Wiesbrunnen VII

Maßstab 1:500

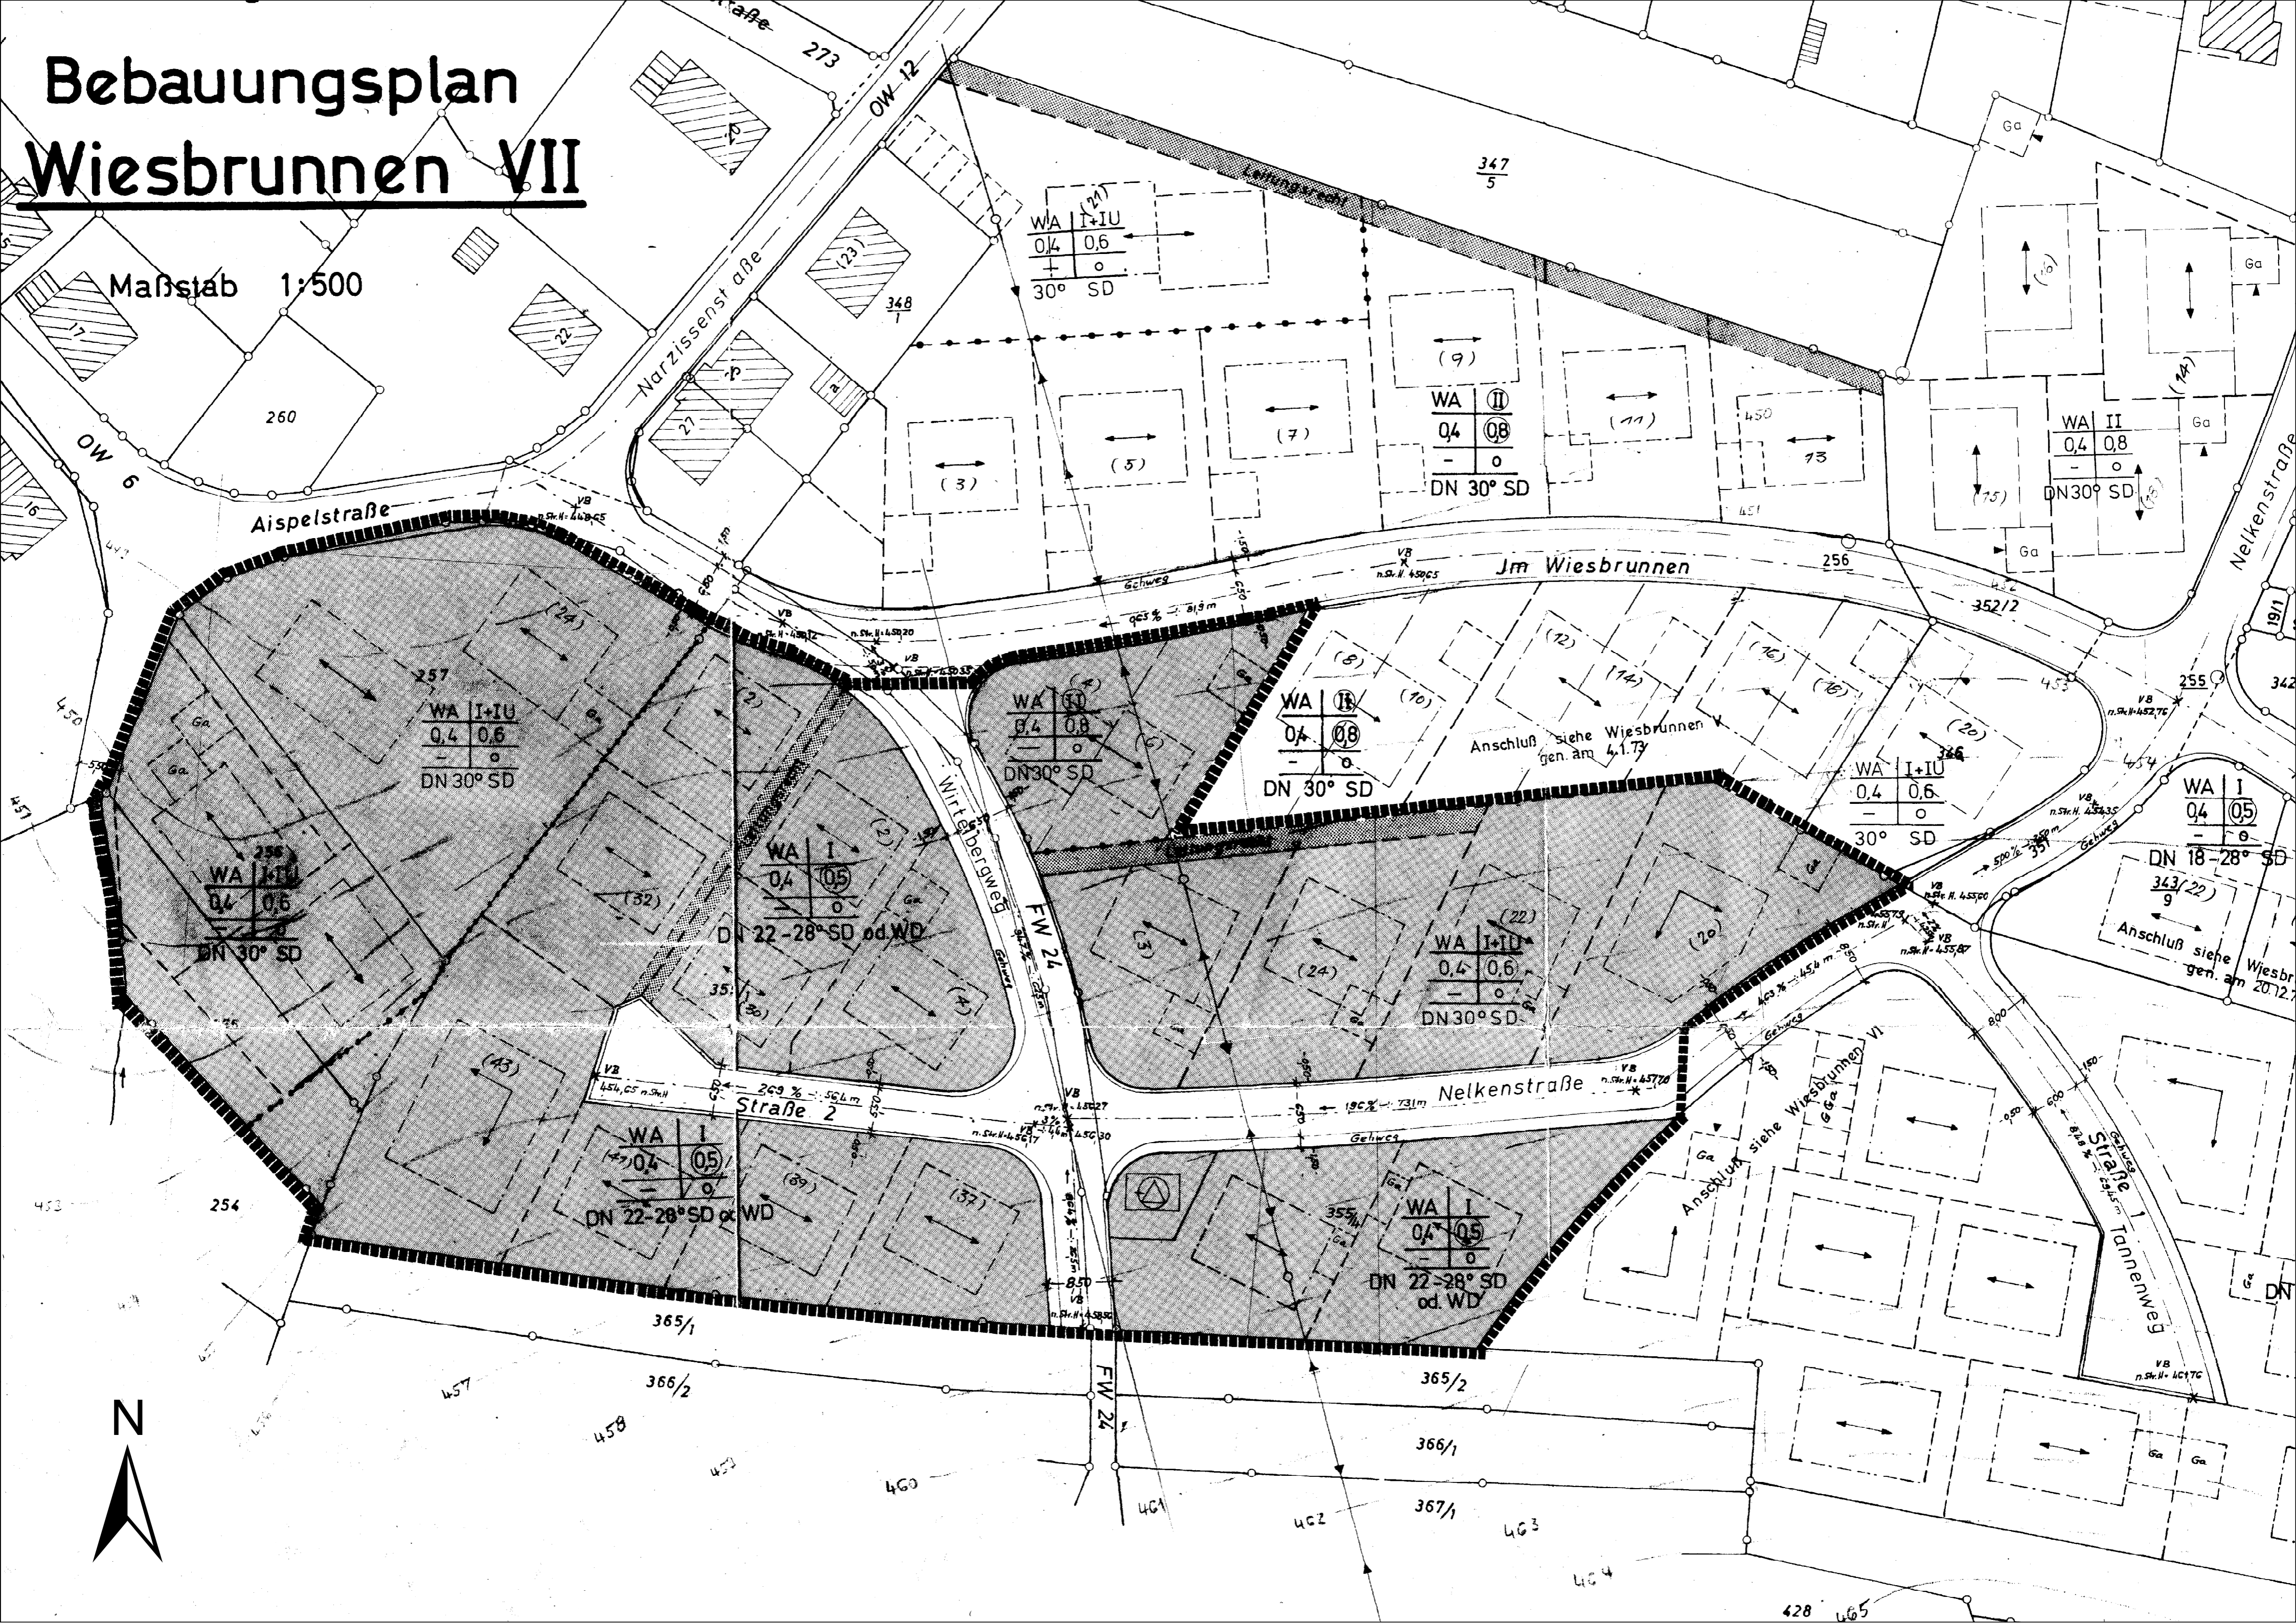

WA	I+IU
0,4	0,6
-	0
DN 30° SD	

WA	II
0,4	0,8
-	0
DN 30° SD	

WA	II
0,4	0,8
-	0
DN 30° SD	

WA	I+IU
0,4	0,6
-	0
DN 30° SD	

WA	I
0,4	0,8
-	0
DN 30° SD	

WA	I
0,4	0,8
-	0
DN 30° SD	

WA	I+IU
0,4	0,6
-	0
DN 30° SD	

WA	I
0,4	0,8
-	0
DN 18-28° SD	

WA	I+IU
0,4	0,6
-	0
DN 30° SD	

WA	I
0,4	0,8
-	0
DN 22-28° SD od. WD	

WA	I+IU
0,4	0,6
-	0
DN 30° SD	

WA	I
0,4	0,8
-	0
DN 22-28° SD od. WD	

WA	I
0,4	0,8
-	0
DN 22-28° SD od. WD	

